

Definition	Drawing
Light	
Fire System	
Air Condition	

KEY PLAN

NO.	REVISIONS	DATE	REVISION	BY/CHK/APP

* All dimensions are in cms.
* All heights & levels measured from top of architectural finishing.
Calculations area:
Plot Area = 1059.5 m²

GENERAL NOTES

OFFICE BUILDING
EL NAHDA STREET WITH ROAD 22


PROJECT

Vision company for trade & contracts
OWNER

MISR CONSULT
Integrated Engineering Studies
Prof. Dr. MOKHTAR SEDDEIK
14, Sokkato - Fax: 337780
2, Taha Street, Agouza, Giza
STRUCTURAL CONSULTANT

TYPICAL FLOOR PLAN 02

Drawing Title	
Drawn / /	Date / /
Checked / /	Approved / /
Scale /	Rev.
Drawing No. / RE-06	CONSTRUCTION NUMBER
DISCIPLINE	

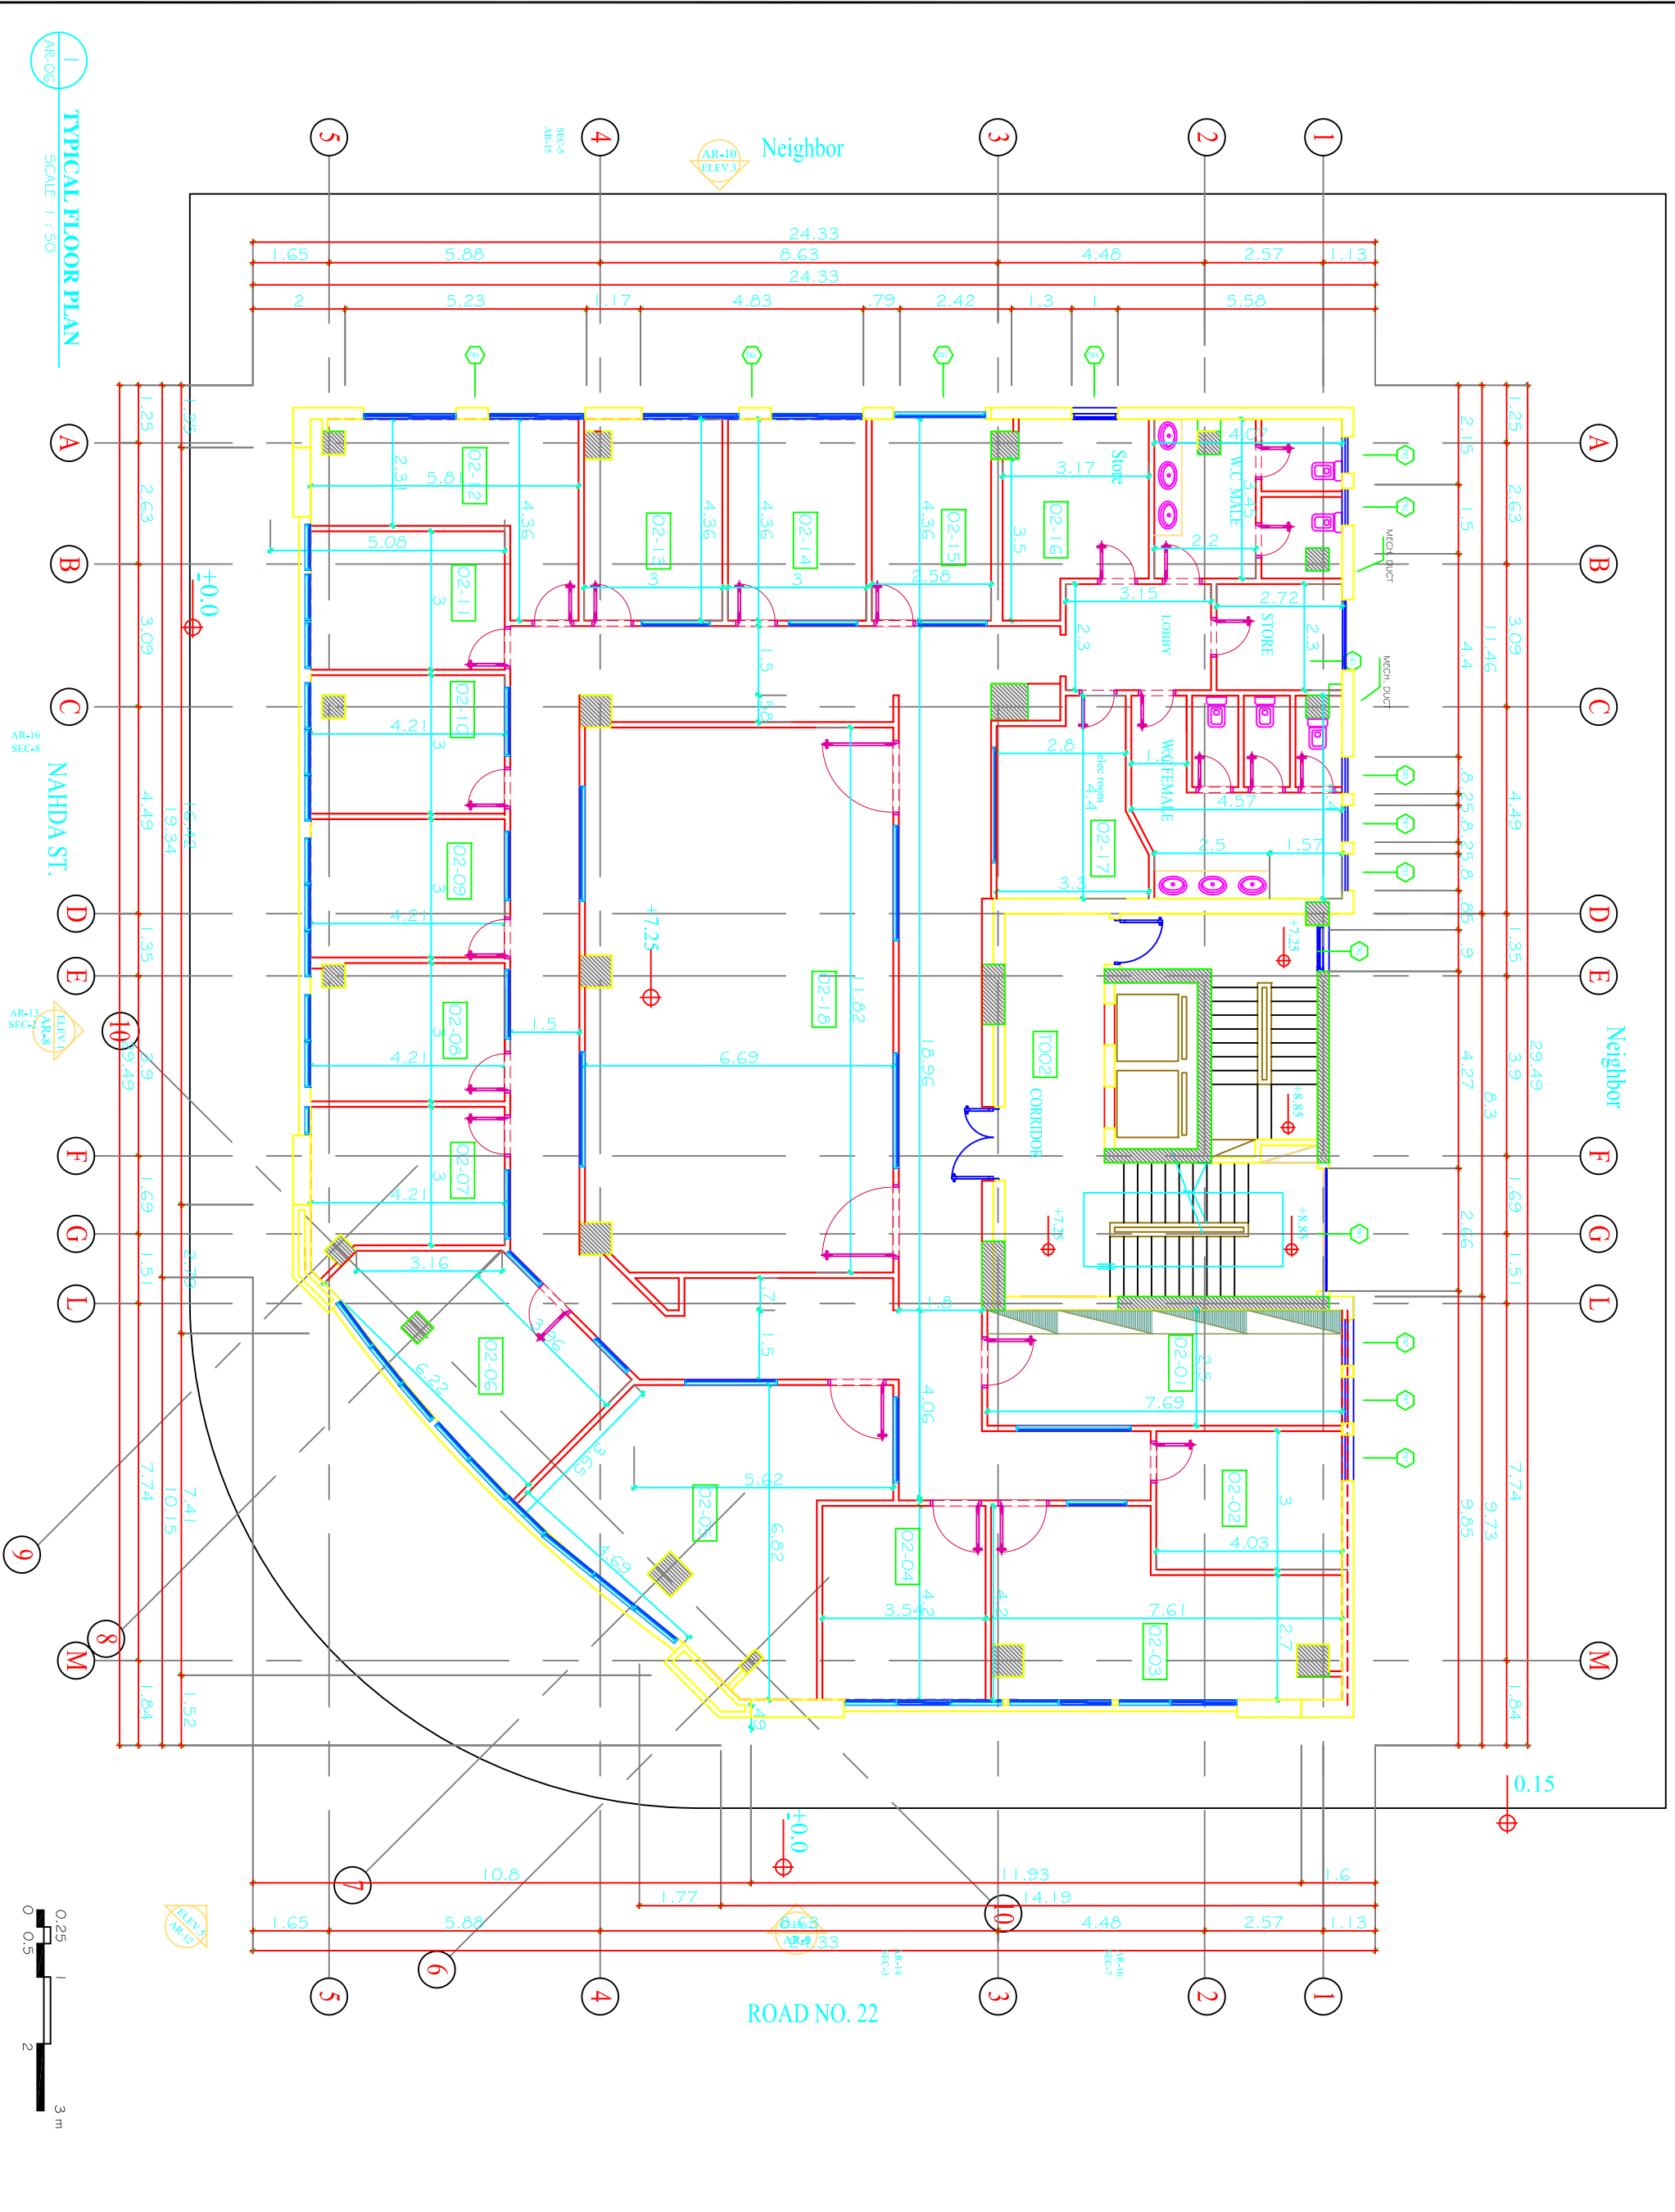

TYPICAL FLOOR PLAN
SCALE 1 : 50

AR-06